

Permit No.

PERMIT FOR INSTALLATION OF A NEW DRIVEWAY STRUCTURE

Section 136, Highway Law

PERMISSION IS HEREBY GRANTED TO: John Doe
for the installation of a driveway adjacent to a County roadway at the location:
0000 CR32 Canton, NY 13617. This permit shall be valid for six
months from the date of the signature below.

GENERAL CONDITIONS:



1. This permit shall not be assigned or transferred without the written consent of the County Superintendent of Highways.
2. The applicant agrees to hold the County and Town harmless on account of any damages to persons or property which may arise during the progress of the work authorized by this Permit, or by reason thereof, or in connection with any future maintenance and also agrees to relocate or reconstruct at his own expense any of the work covered by this Permit if such change is required by future improvement or work.
3. Only new, high grade materials will be used. The returned Notice of Permit stated that:

Jane Doe Contracting will be responsible for installing: 12"x30' HDPE plastic pipe with approx. 20' of ditching in each direction.
4. The property owner is responsible for maintaining the surface condition of the driveway and ensuring ends of culvert are clear of all material and debris.
5. Property owner responsible for obtaining NYSDEC wetlands jurisdictional determination and all other NYSDEC permits as required.
6. This permit is being issued solely for the purposes of allowing a driveway at the approved location. This permit does not constitute the review or approval of a larger project that may be associated with the driveway nor does it preclude owner and/or contractor of other necessary permitting.
 - A. Once driveway is installed, SLC Department of Highways shall be notified within three business days. The installation will be inspected and approved by a SLC Department of Highways' employee. Improperly installed pipes will be required to be replaced and may be removed by SLC with costs incurred charged to the homeowner. Driveway inspections can be requested Monday – Friday 8:00am – 3:30pm by calling our office at 315-379-1542.

Our staff are here to assist you in your project. Please call our office at 315-379-1542 with any technical questions.


DATE: _____

County Superintendent of Highways

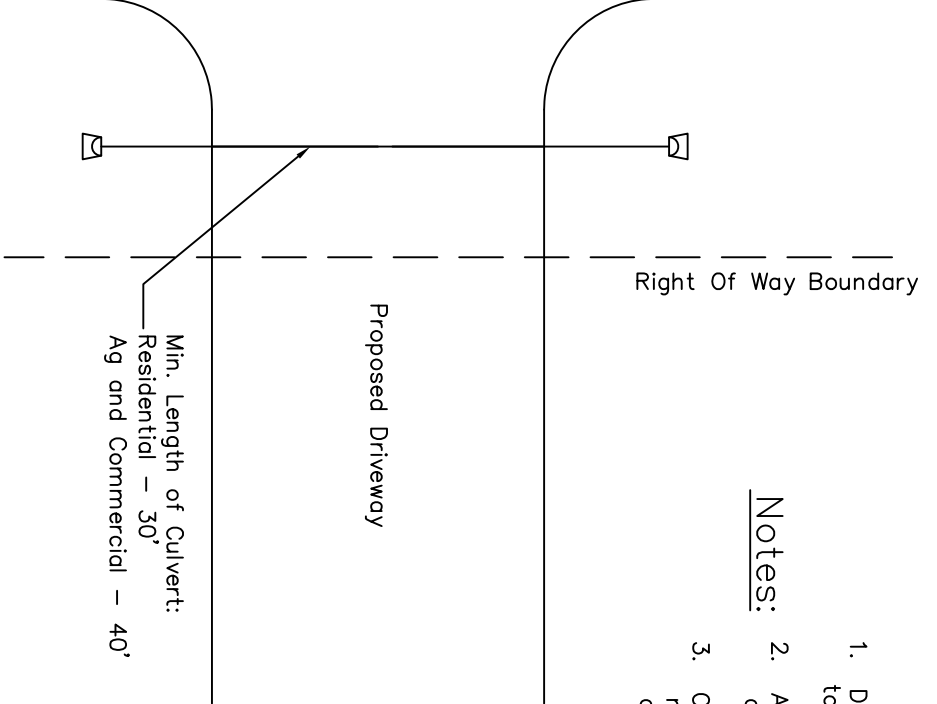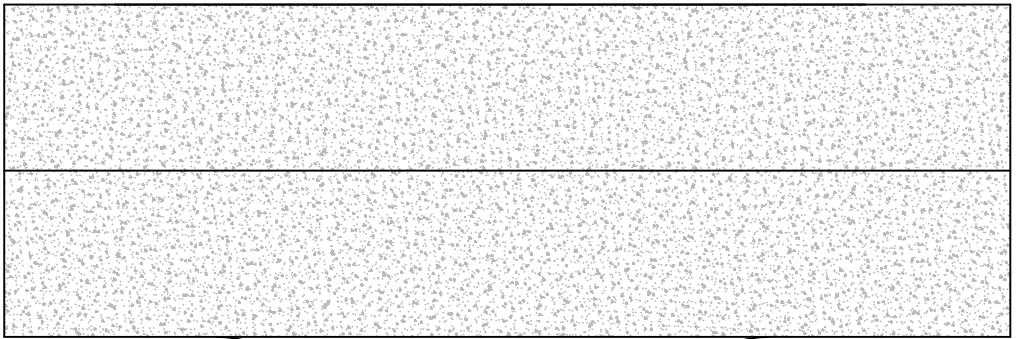

Notes:

1. Driveway must be inspected by County prior to final asphalt or gravel placement.
2. Any variation from following detail must be approved by County.
3. Concrete driveway within County ROW will not be allowed without prior written approval from County Superintendent. of Highways.

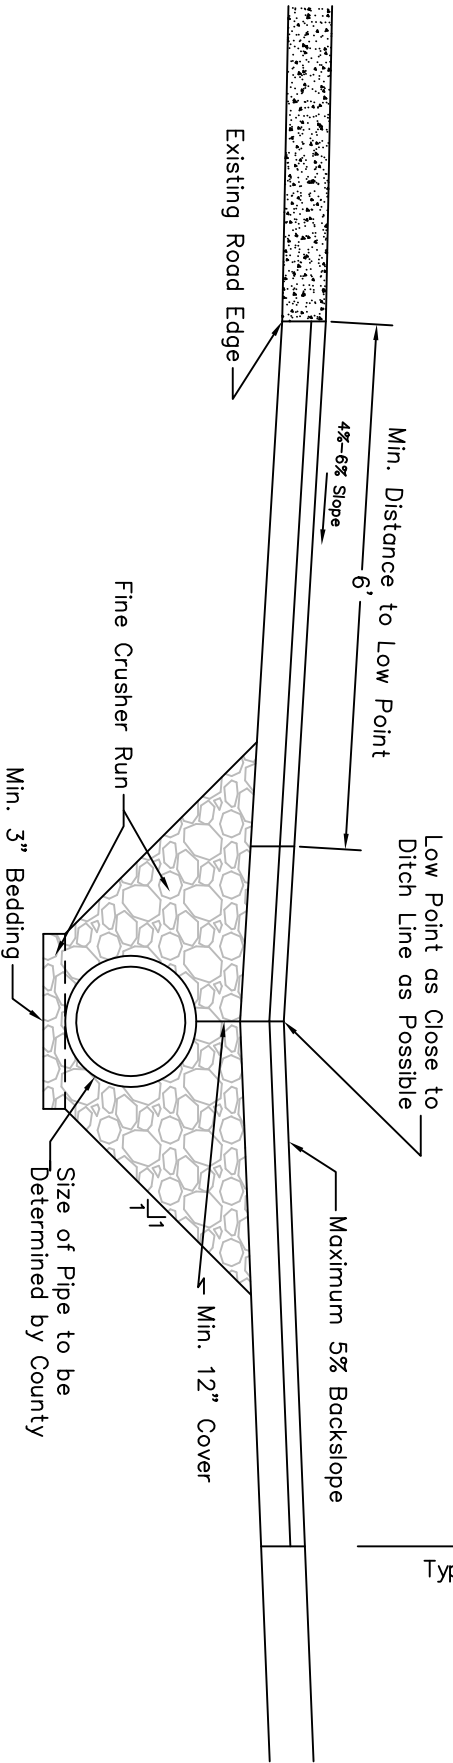

Right Of Way Boundary
Typ. 25' or 33' Off Road Center